

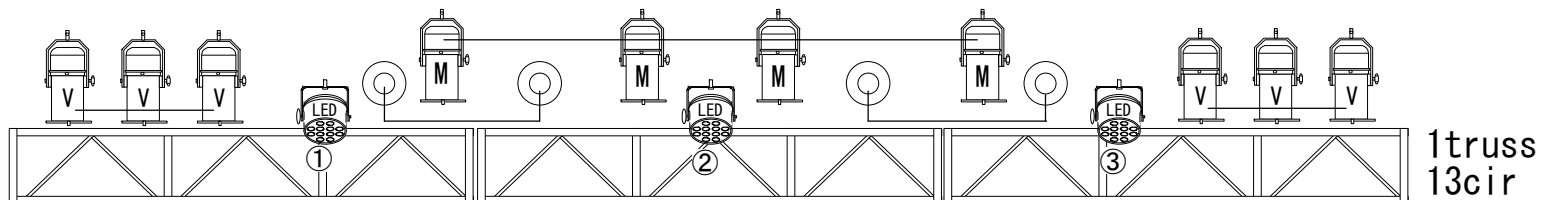




Truss仕込み図

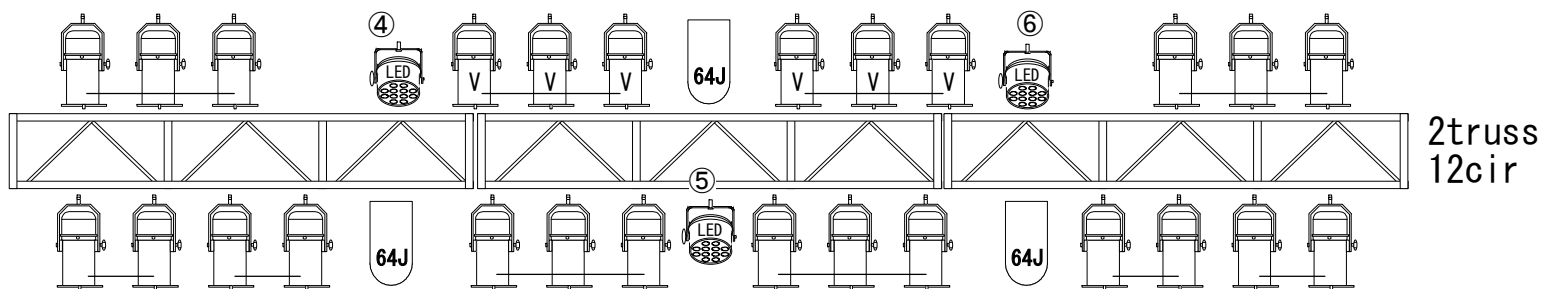


FR

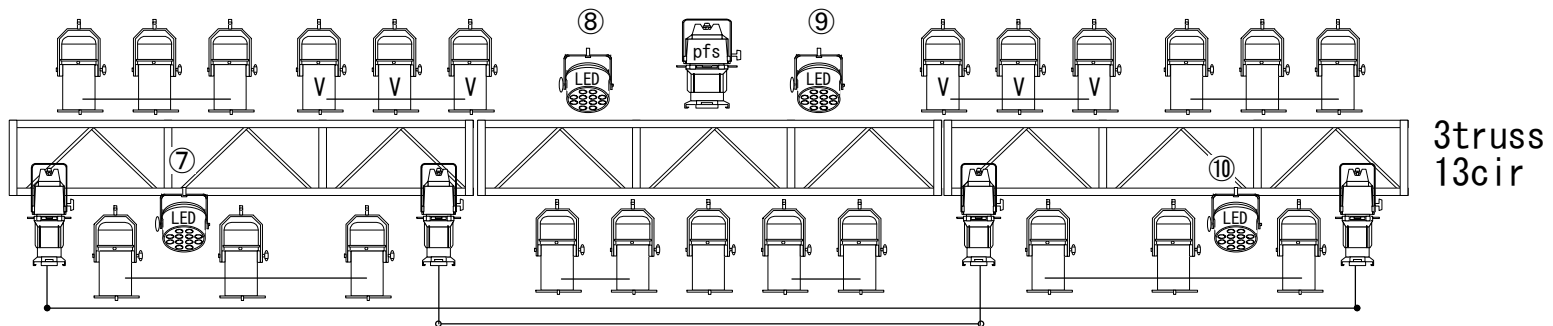

FR

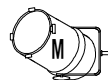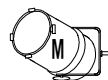

Keys

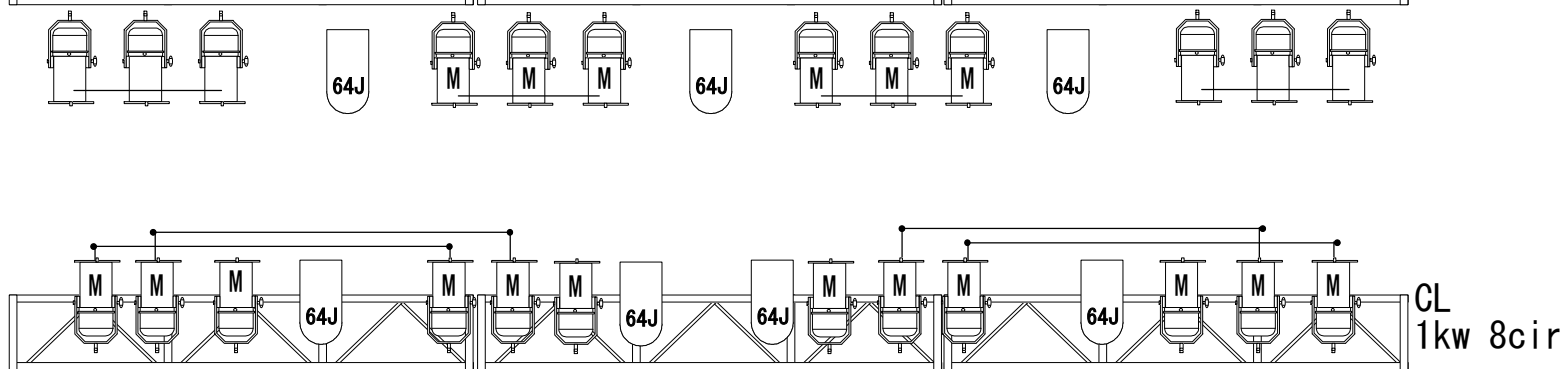


- Par64
 VN
- M
- N
- 2灯ミニ
- So-4
- DF500w
- LED
- profile spot
- 64J1K

2022. 10
Electric Lady Land


名古屋市中区大須2-10-43
TEL 052-201-5004
e-mail light@ell.co.jp FAX 052-203-4554

BACK仕込み図

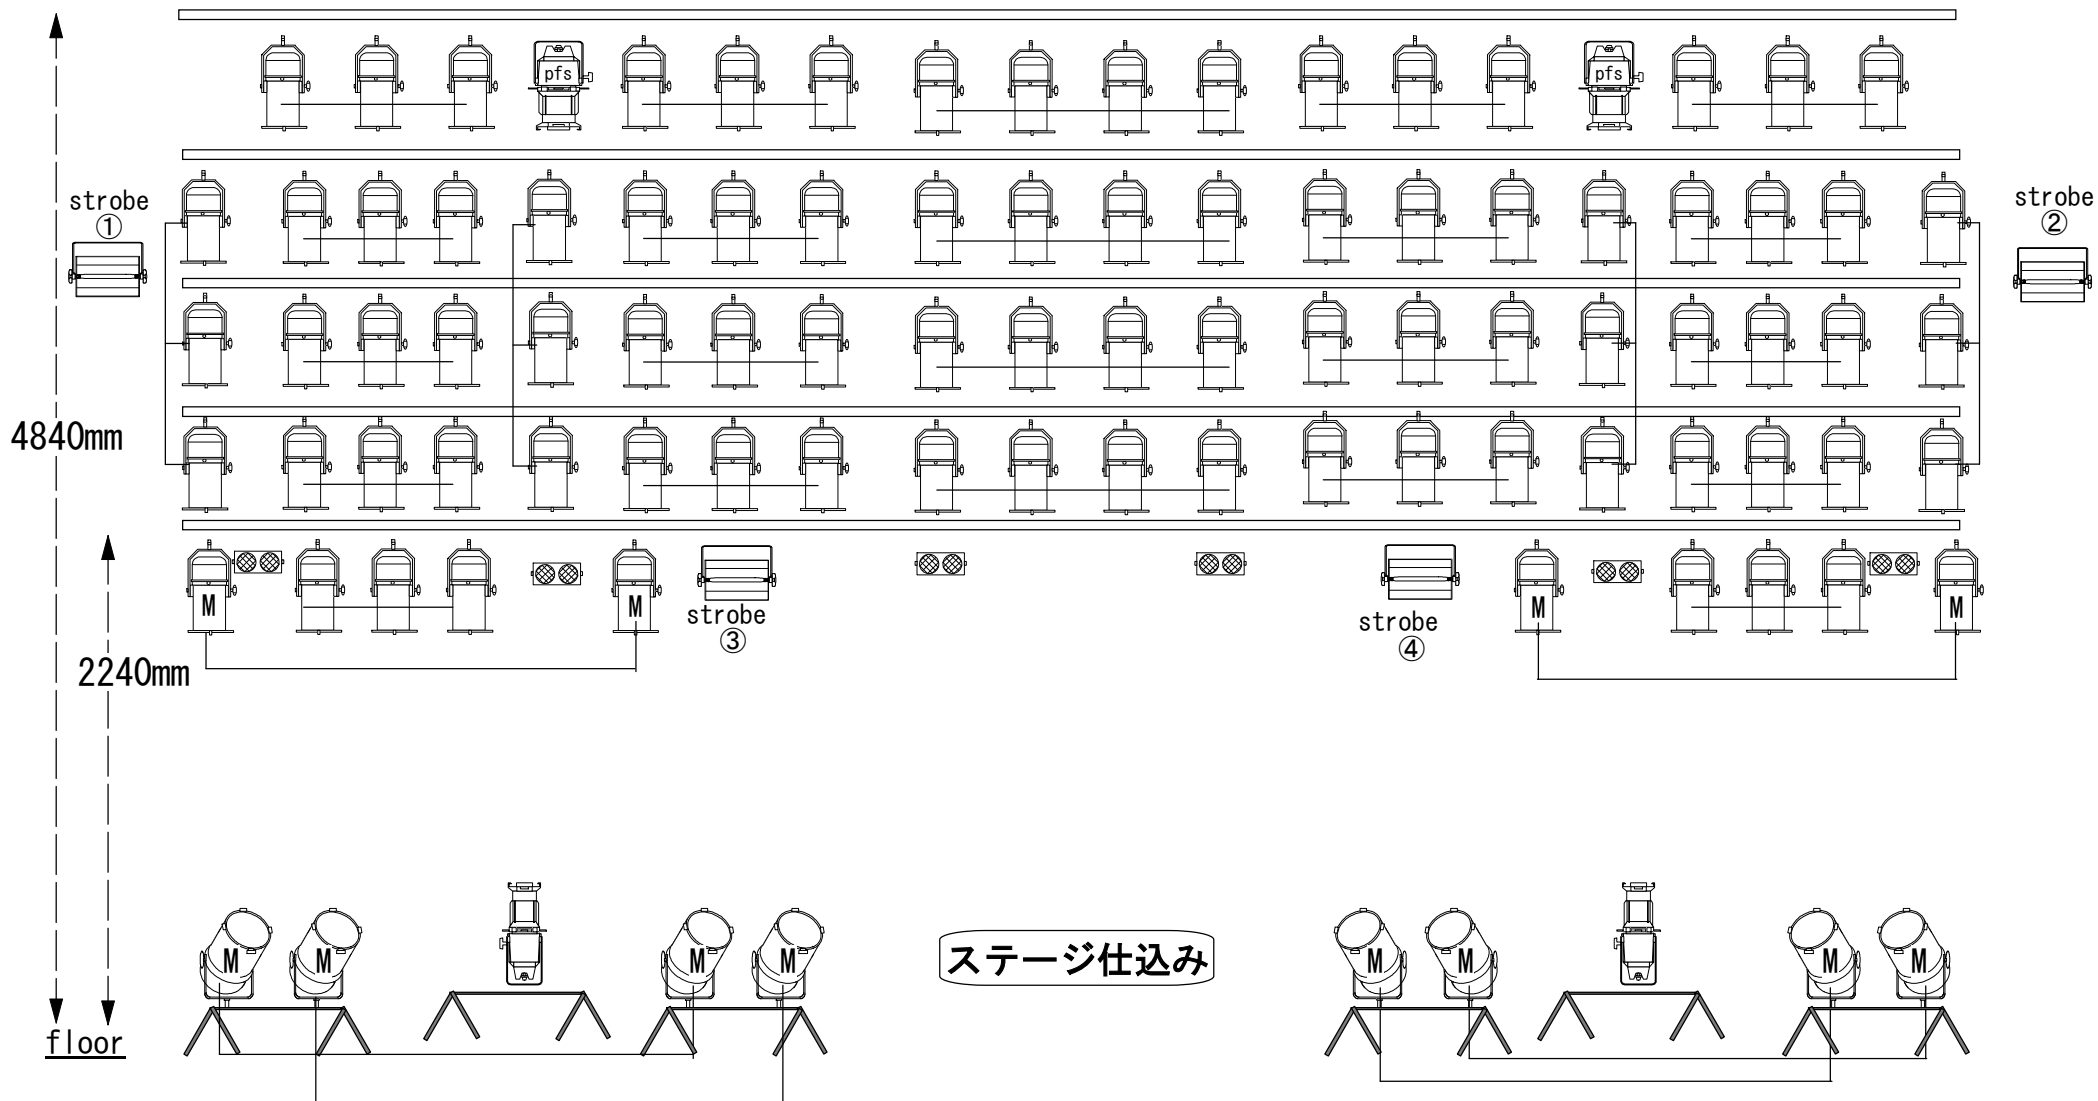

Keys

Par64

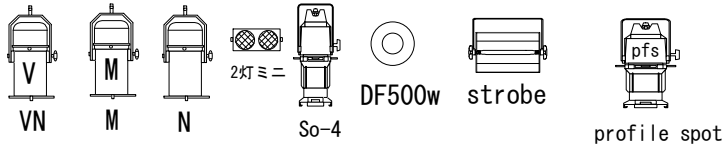


Electric Lady Land

2024. 6
 名古屋市中区大須2-10-43
 TEL 052-201-5004
 e-mail light@ell.co.jp FAX 052-203-4554



Side仕込み図

客席

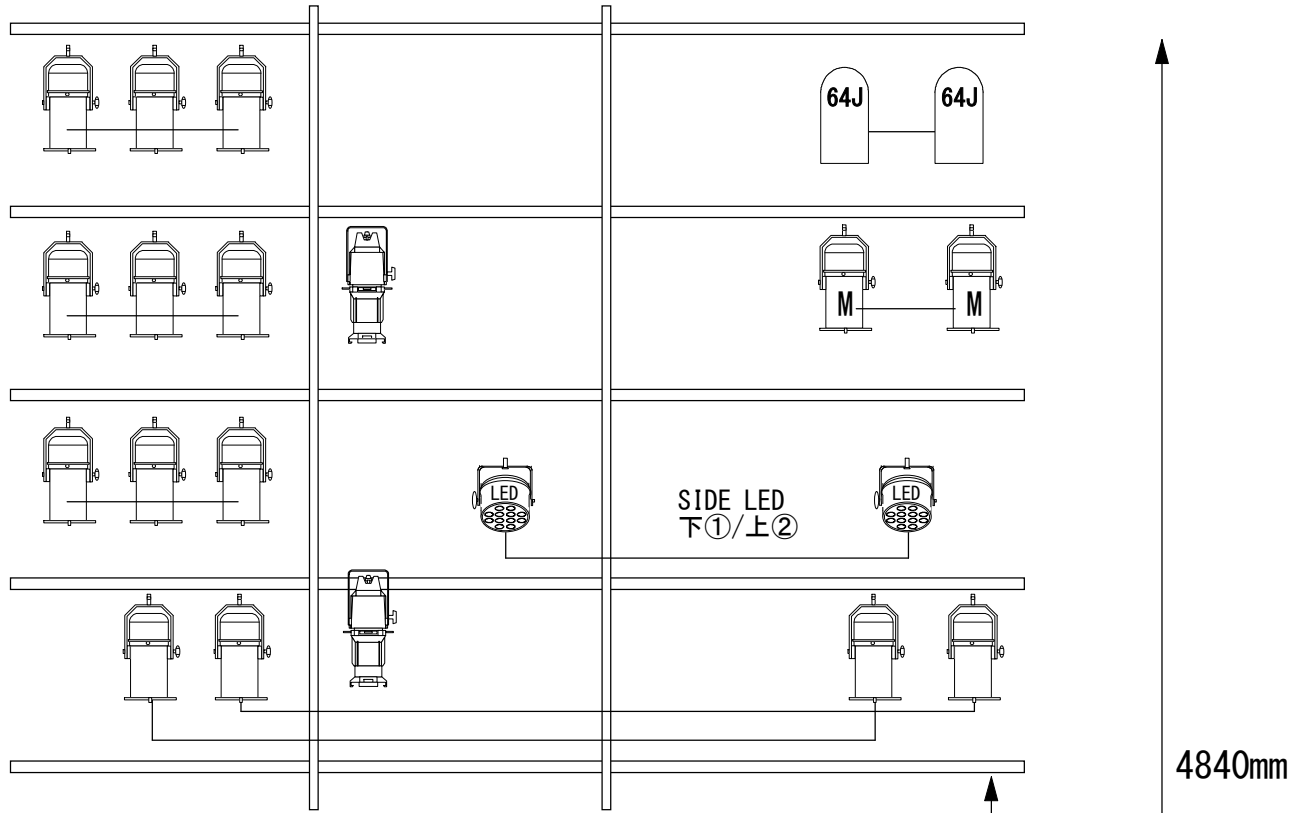

Keys

Par64

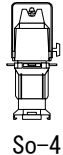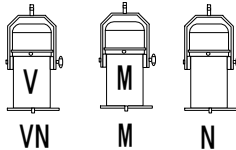

VN M N 2灯ミニ So-4 DF500w strobe LED 64J1K

4840mm

2240mm

Floor

2022. 10

Electric Lady Land

名古屋市中区大須2-10-43

TEL 052-201-5004

FAX 052-203-4554

e-mail light@ell.co.jp