
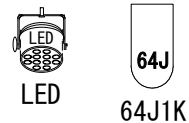
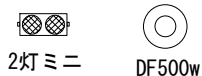
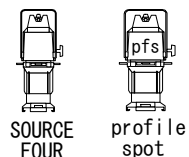



Truss仕込み図

Keys



Par 64

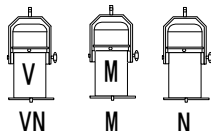

FR

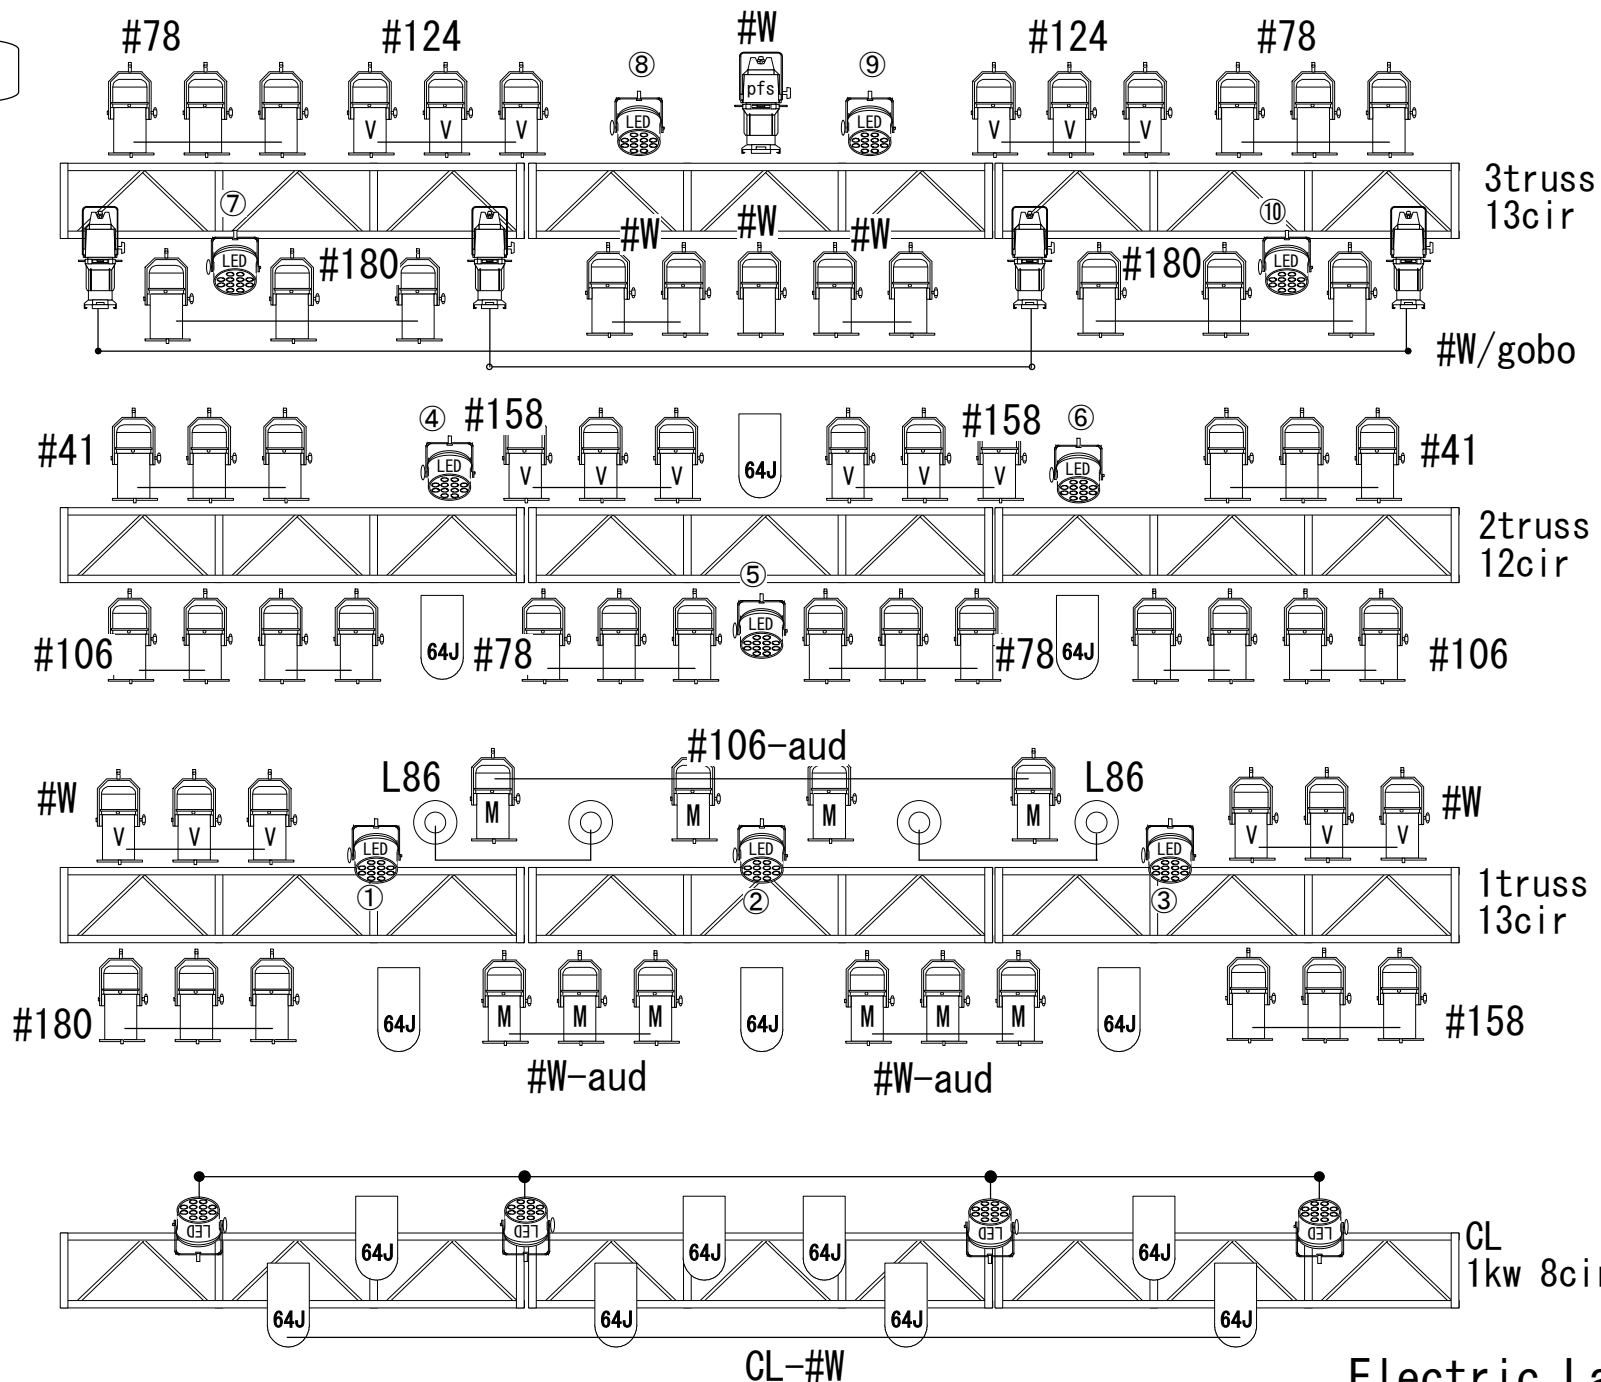

FR

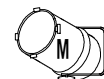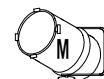

2024. 07


Electric Lady Land

名古屋市中区大須2-10-43


TEL 052-201-5004

e-mail: light@ell.co.jp FAX 052-203-4554

BACK仕込み図

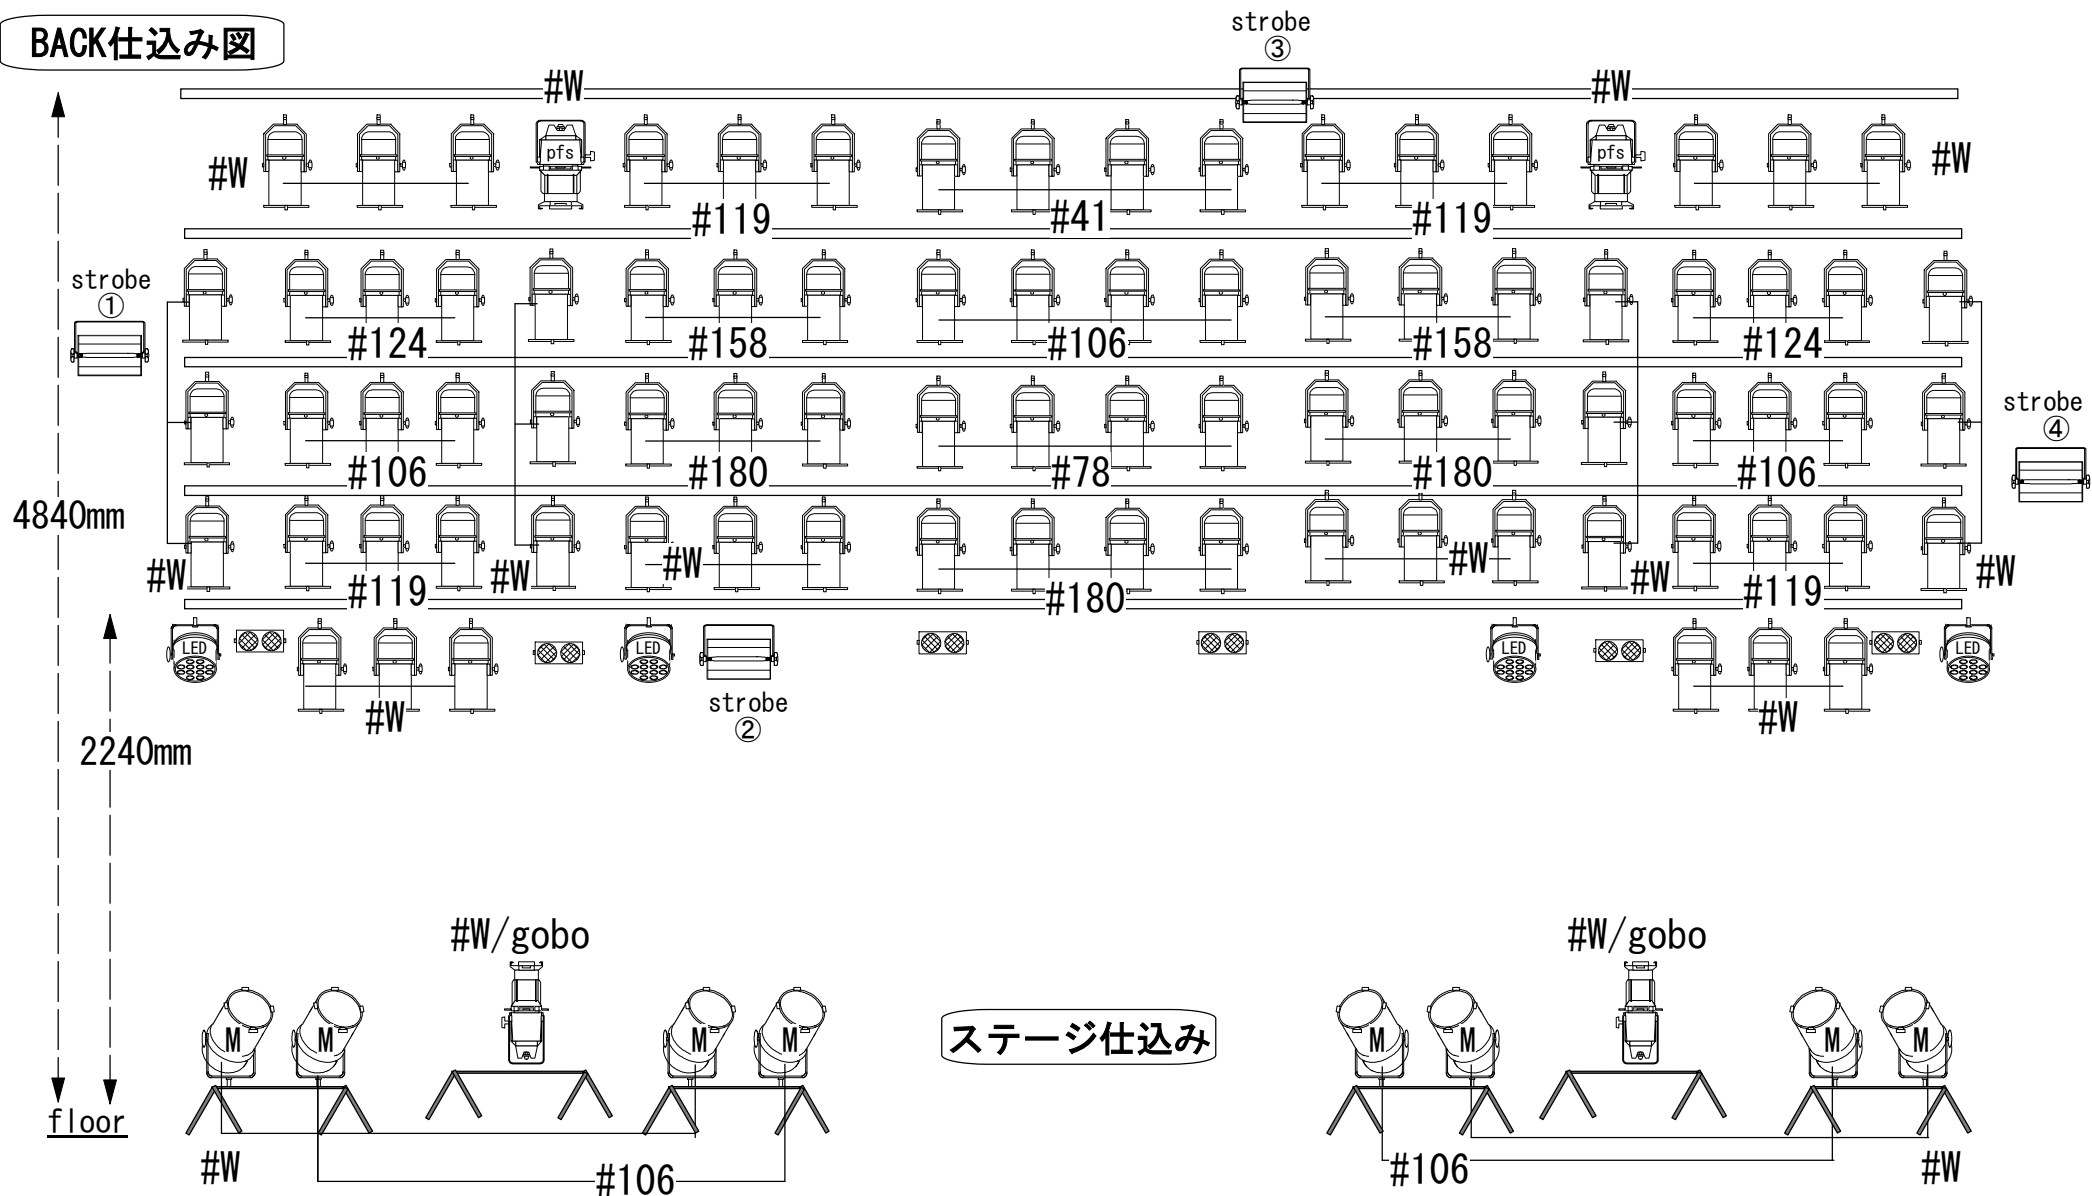


Keys

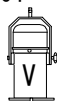


VN




M

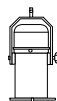

N

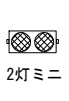


2灯 ≡ 二

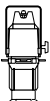

So-4



DF500w

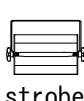

strobe




profile spot



LED

ステージ仕込み

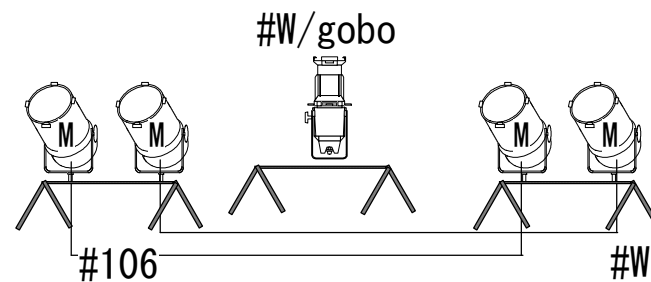

Electric Lady Land

名古屋市中区大須2-10-43

TEL 052-201-5004


e-mail light@ell.co.jp

FAX 052-203-4554

2025. 1

下Side仕込み図

客席

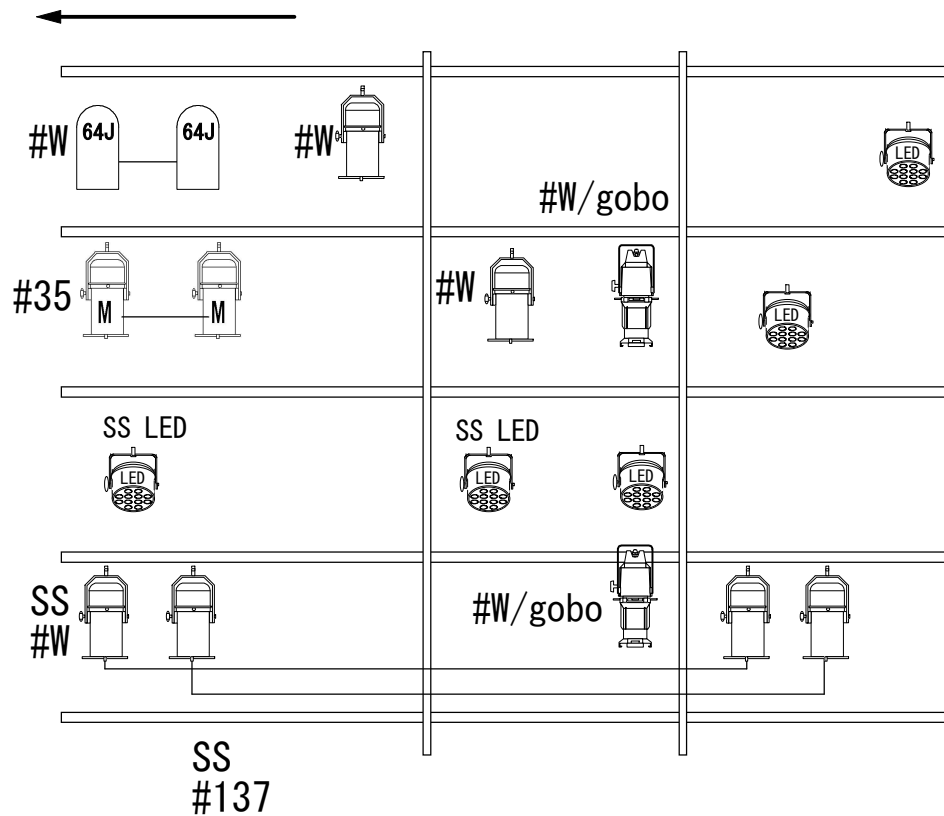


2240mm


Floor

上Side仕込み図


客席

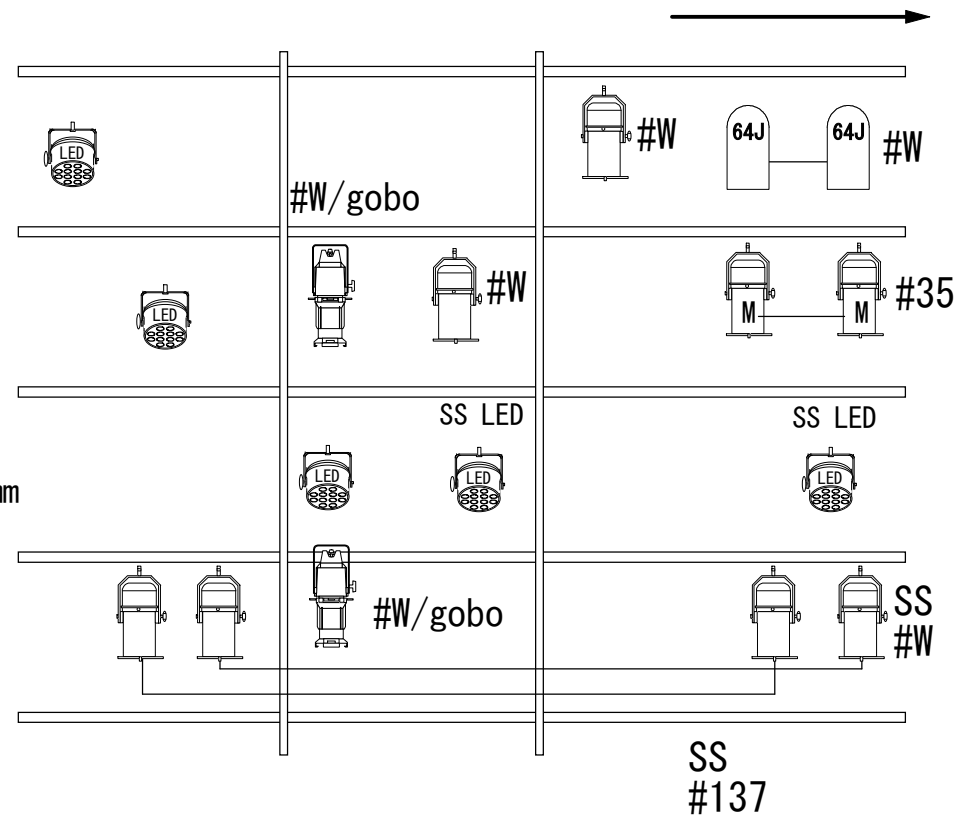


Keys

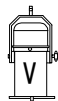

VN

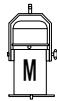


M

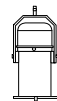

N




2灯≡二

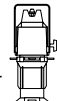

So-4



DF500w

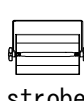

strobe



LED



64J1K

2025. 1.

Electric Lady Land

名古屋市市中区大須2-10-43

TEL 052-201-5004

FAX 052-203-4554

e-mail light@ell.co.jp