




TRUSS仕込図

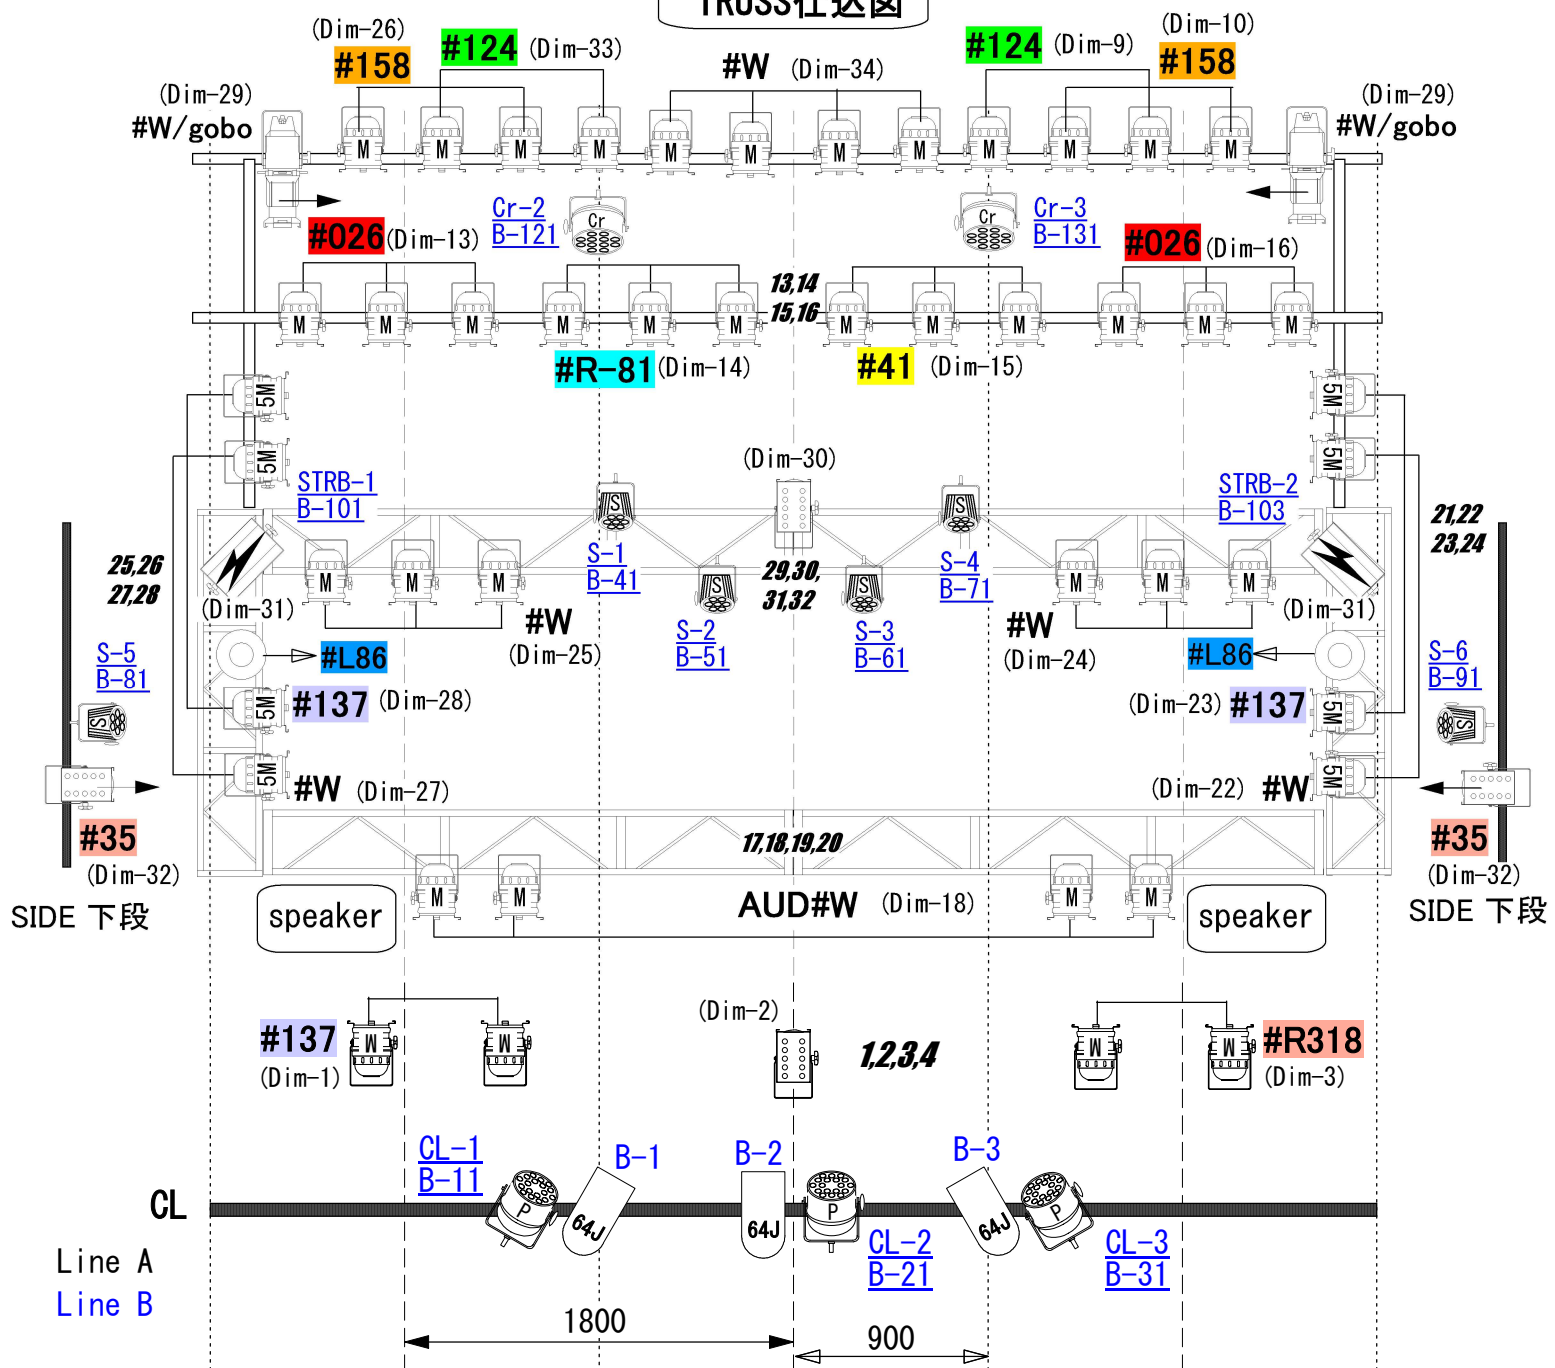

BACK仕込図

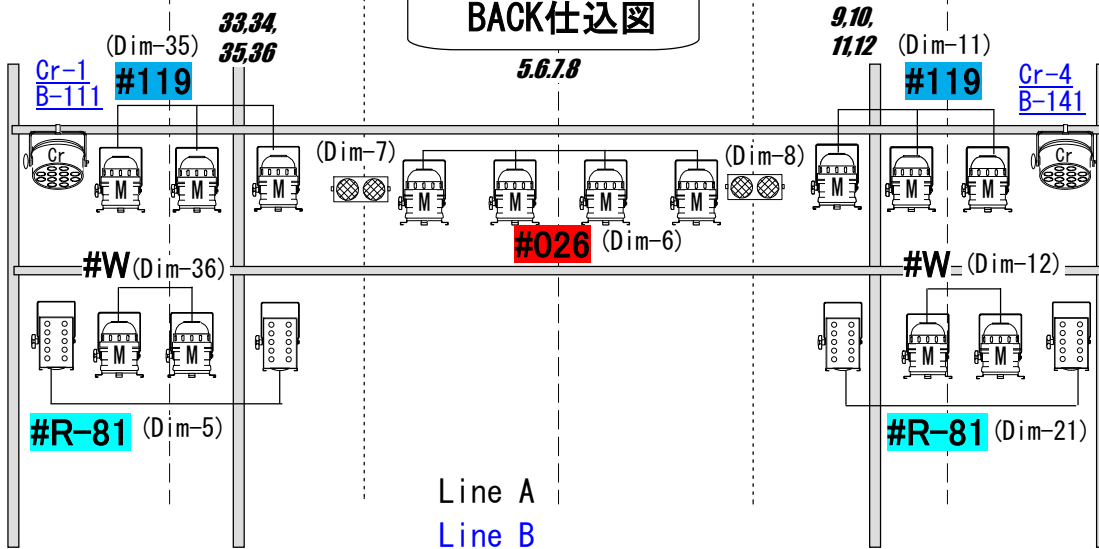

KEYS

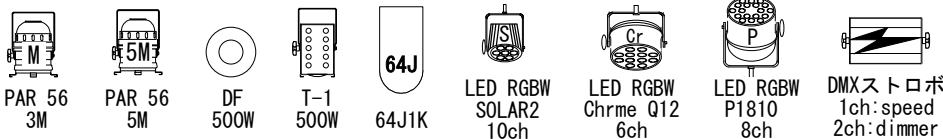

2024. 7

Electric Lady Land/ell.SIZE
名古屋市中区大須2-10-43
TEL 052-201-5004 FAX 052-203-4554
e-mail light@ell.co.jp